




MOOSEHEAD

LAKE

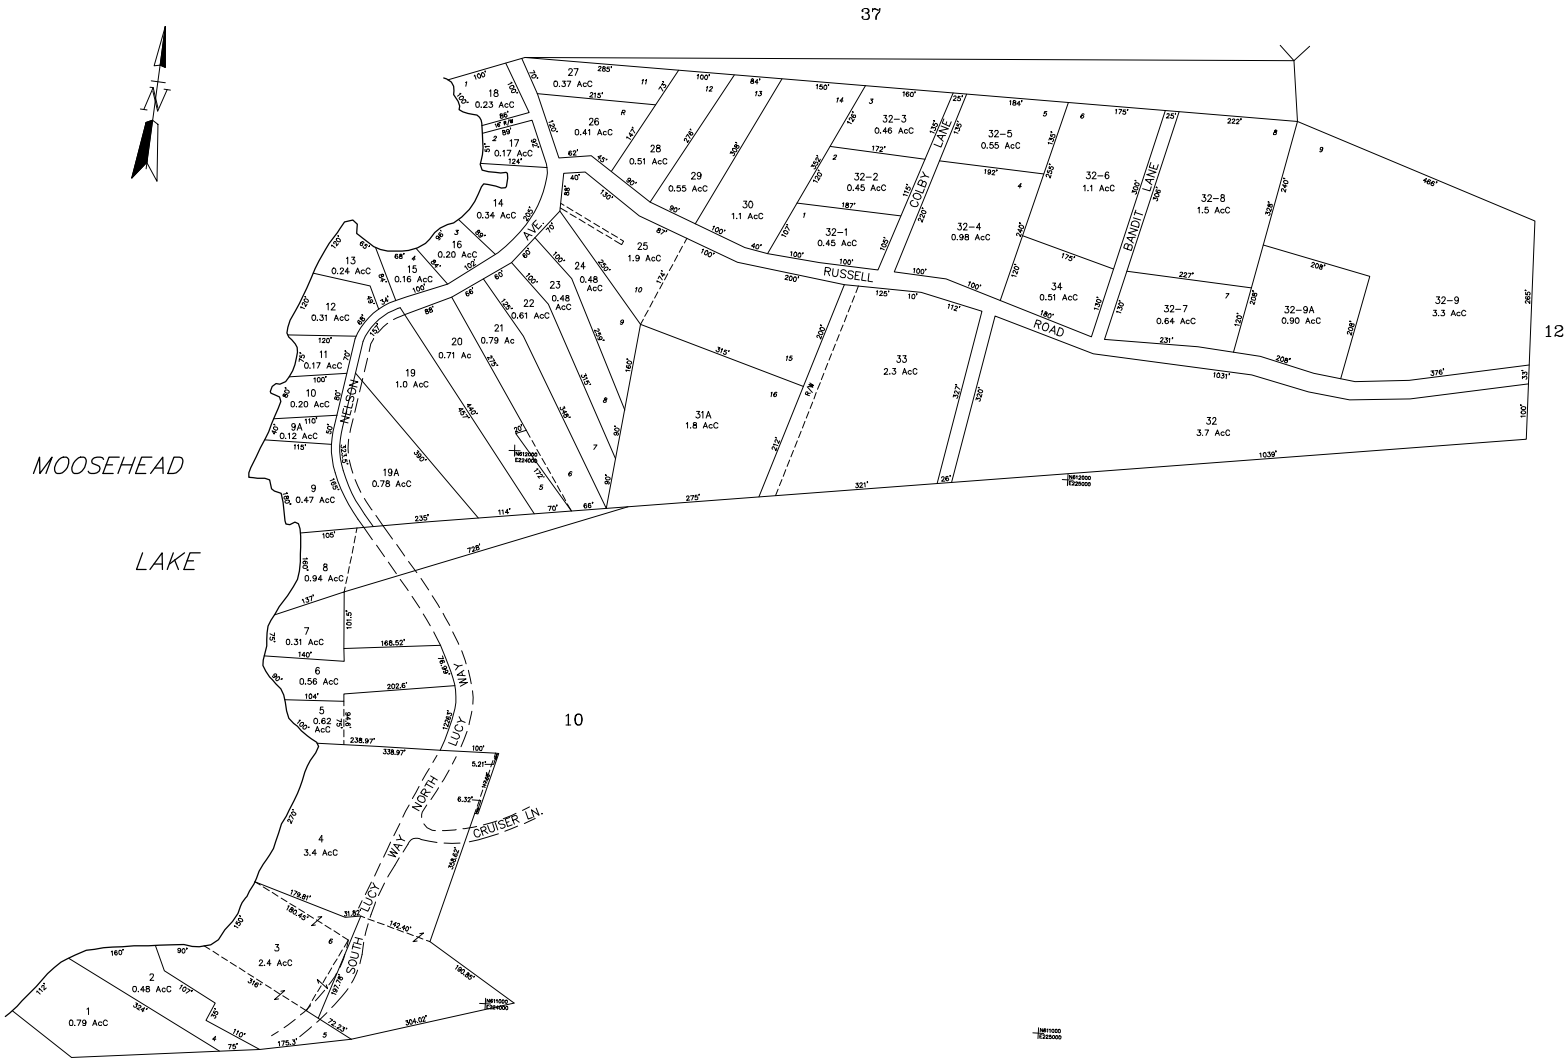

10

37

12

35

PARCEL NUMBERS. 1
 ADJACENT MAPS. 2
 MATCH LINE.

FOR ASSESSMENT PURPOSES ONLY
 NOT TO BE USED FOR CONVEYANCES

DIGITIZED IN 1996 BY
CARTOGRAPHIC ASSOC. INC.
 PROFESSIONAL CONSULTANTS
 MUNICIPAL MAPPING - GIS - PROPERTY APPRAISAL
 11 PLEASANT STREET, P.O. BOX 267, LITTLETON, NEW HAMPSHIRE 03611
 (603)444-6768 - (800)322-4540 - FAX (603)444-1366

PROPERTY MAP
TOWN OF GREENVILLE
 PISCATAQUIS COUNTY, MAINE

PREPARED BY
 JAMES W. SEWALL COMPANY, OLD TOWN, MAINE
 SCALE: 1" = 100± FEET

36